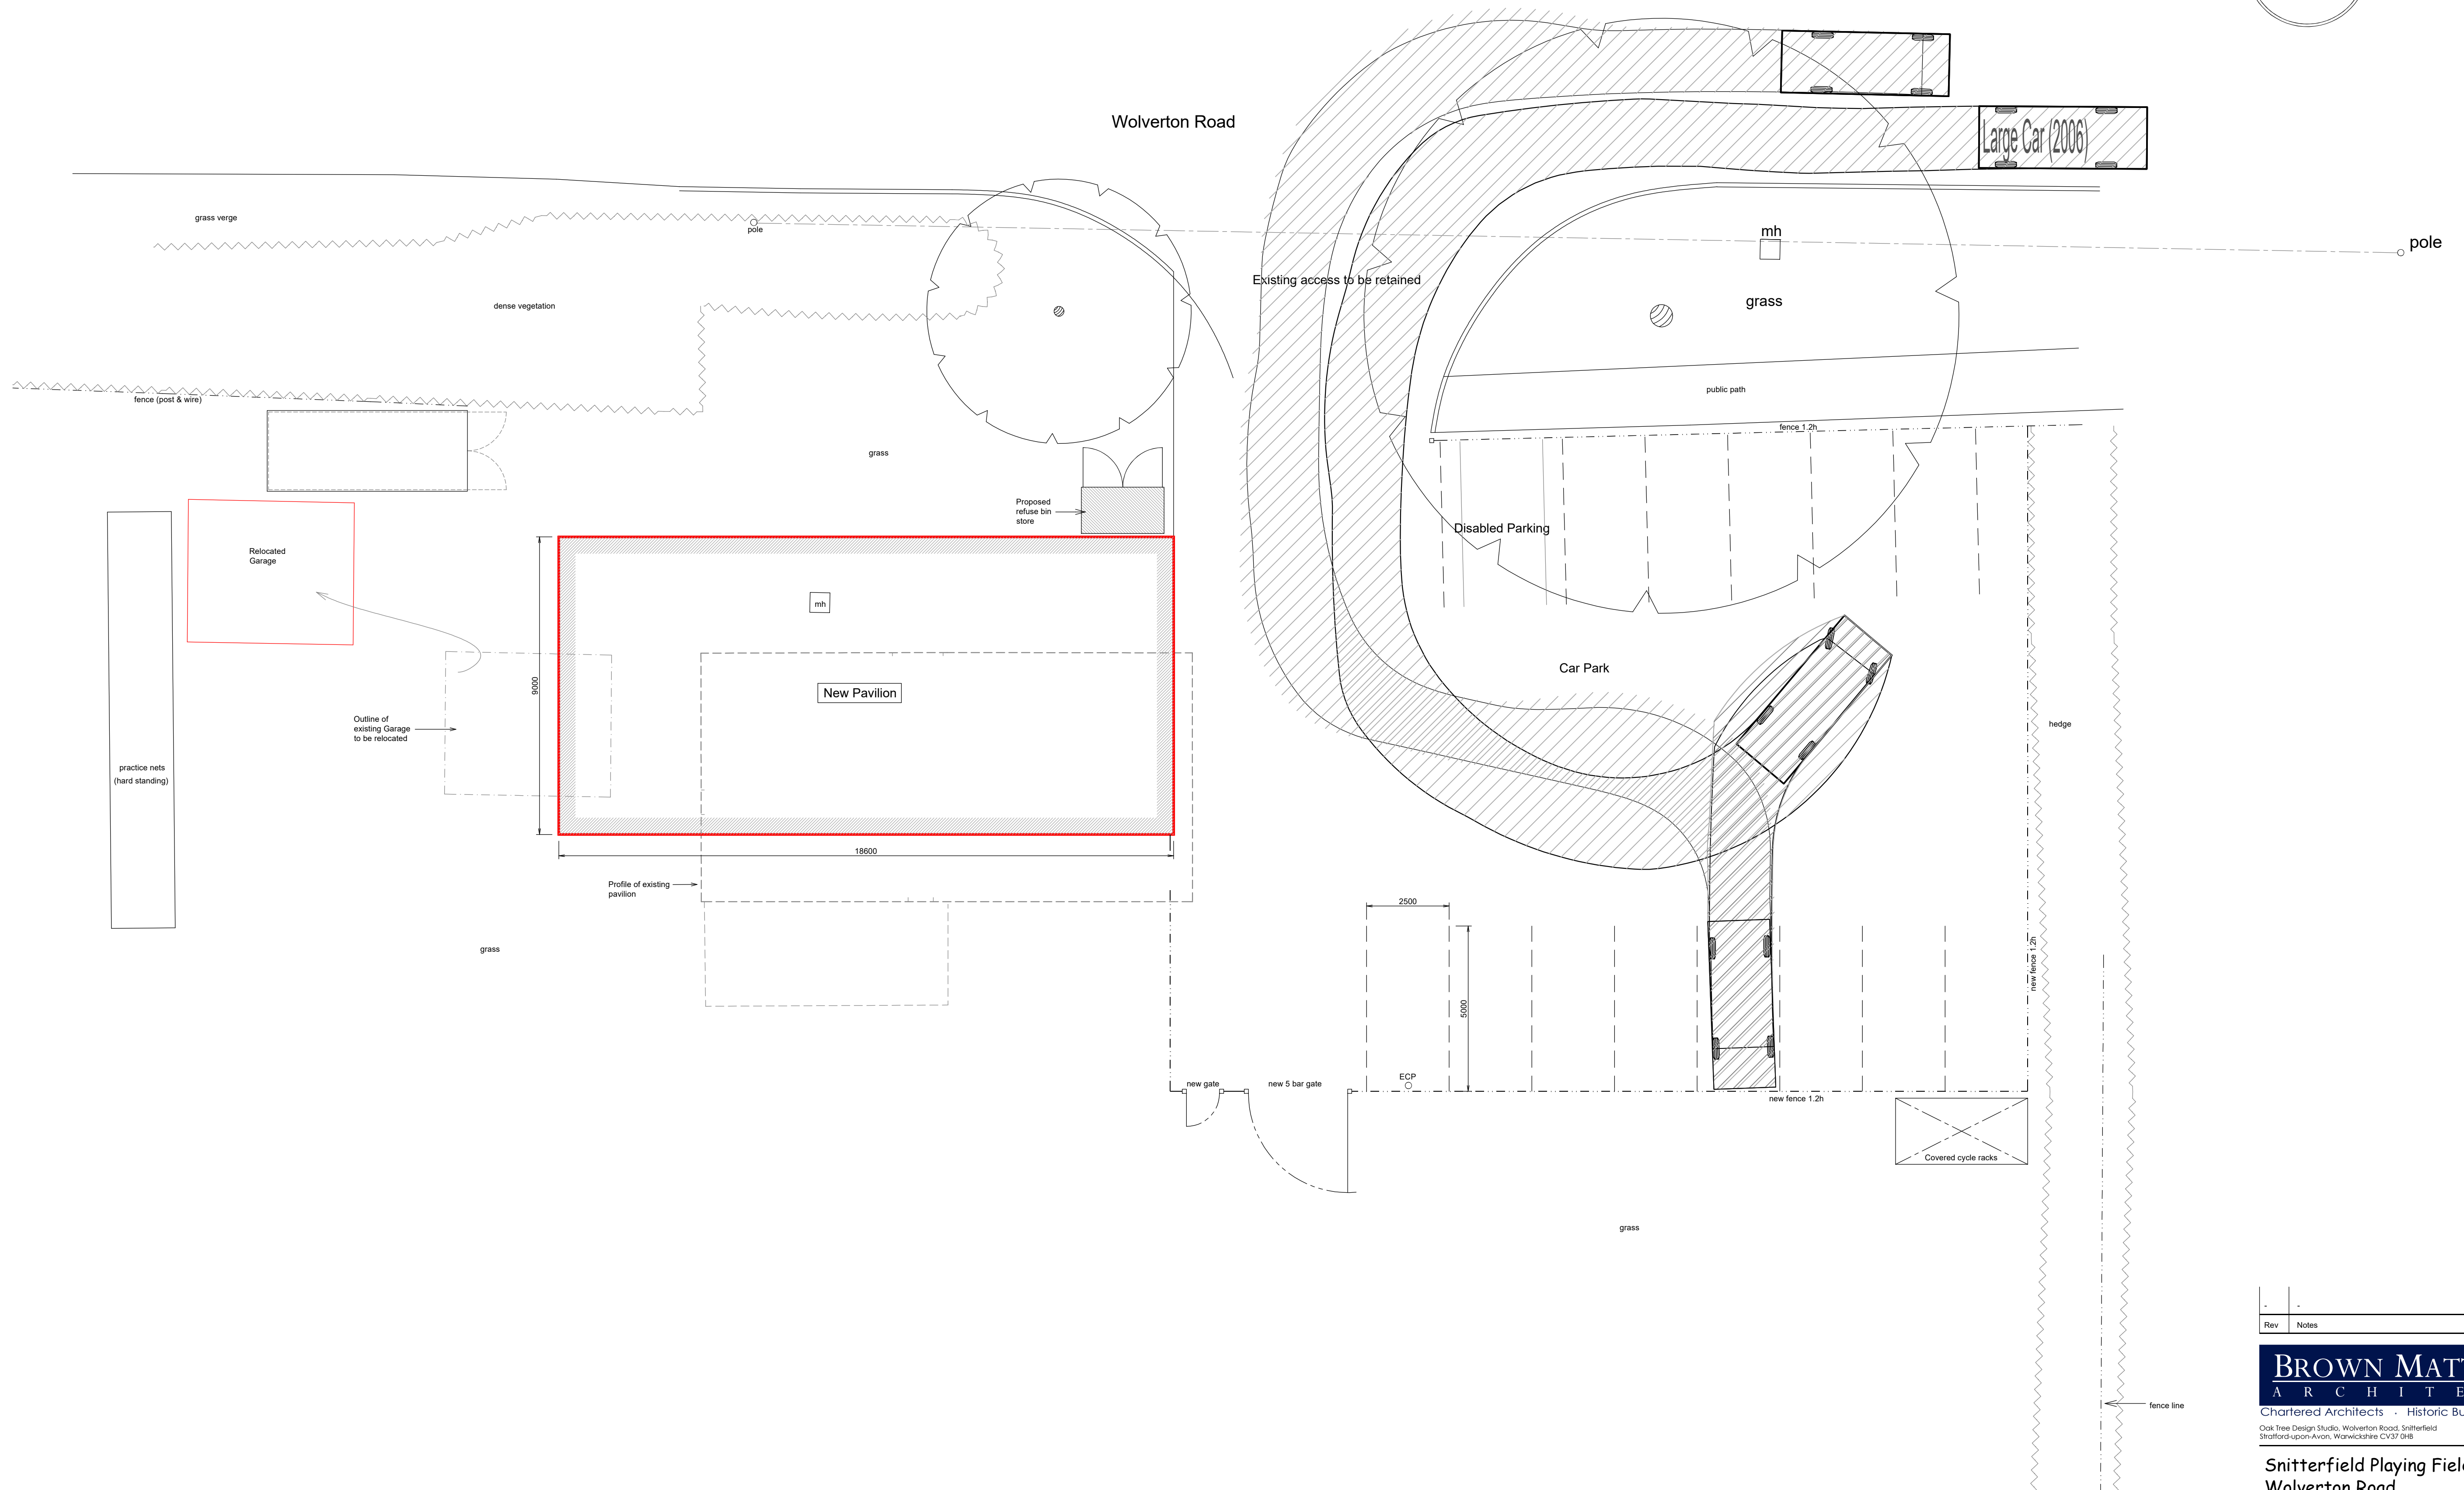
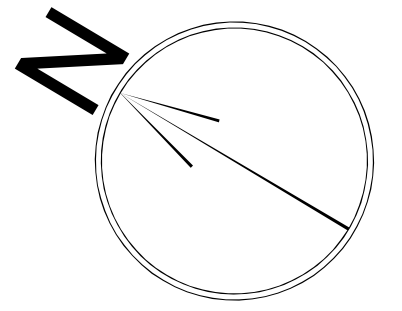


Rev	Notes	Date

BROWN MATTHEWS
ARCHITECTS
Chartered Architects - Historic Building Consultants
Oak Tree Design Studio, Wolverton Road, Snitterfield
Stafford-upon-Avon, Warwickshire CV37 0HB Tel: 01789 730344

Snitterfield Playing Fields
Wolverton Road
Warwickshire

Proposed Replacement
Sports Pavilion
Proposed Site Plan

Scale: 1:100 @A1
Date: November 2023 Drawn: SN
Drawing number: 2001/FS/007 Revision: E