


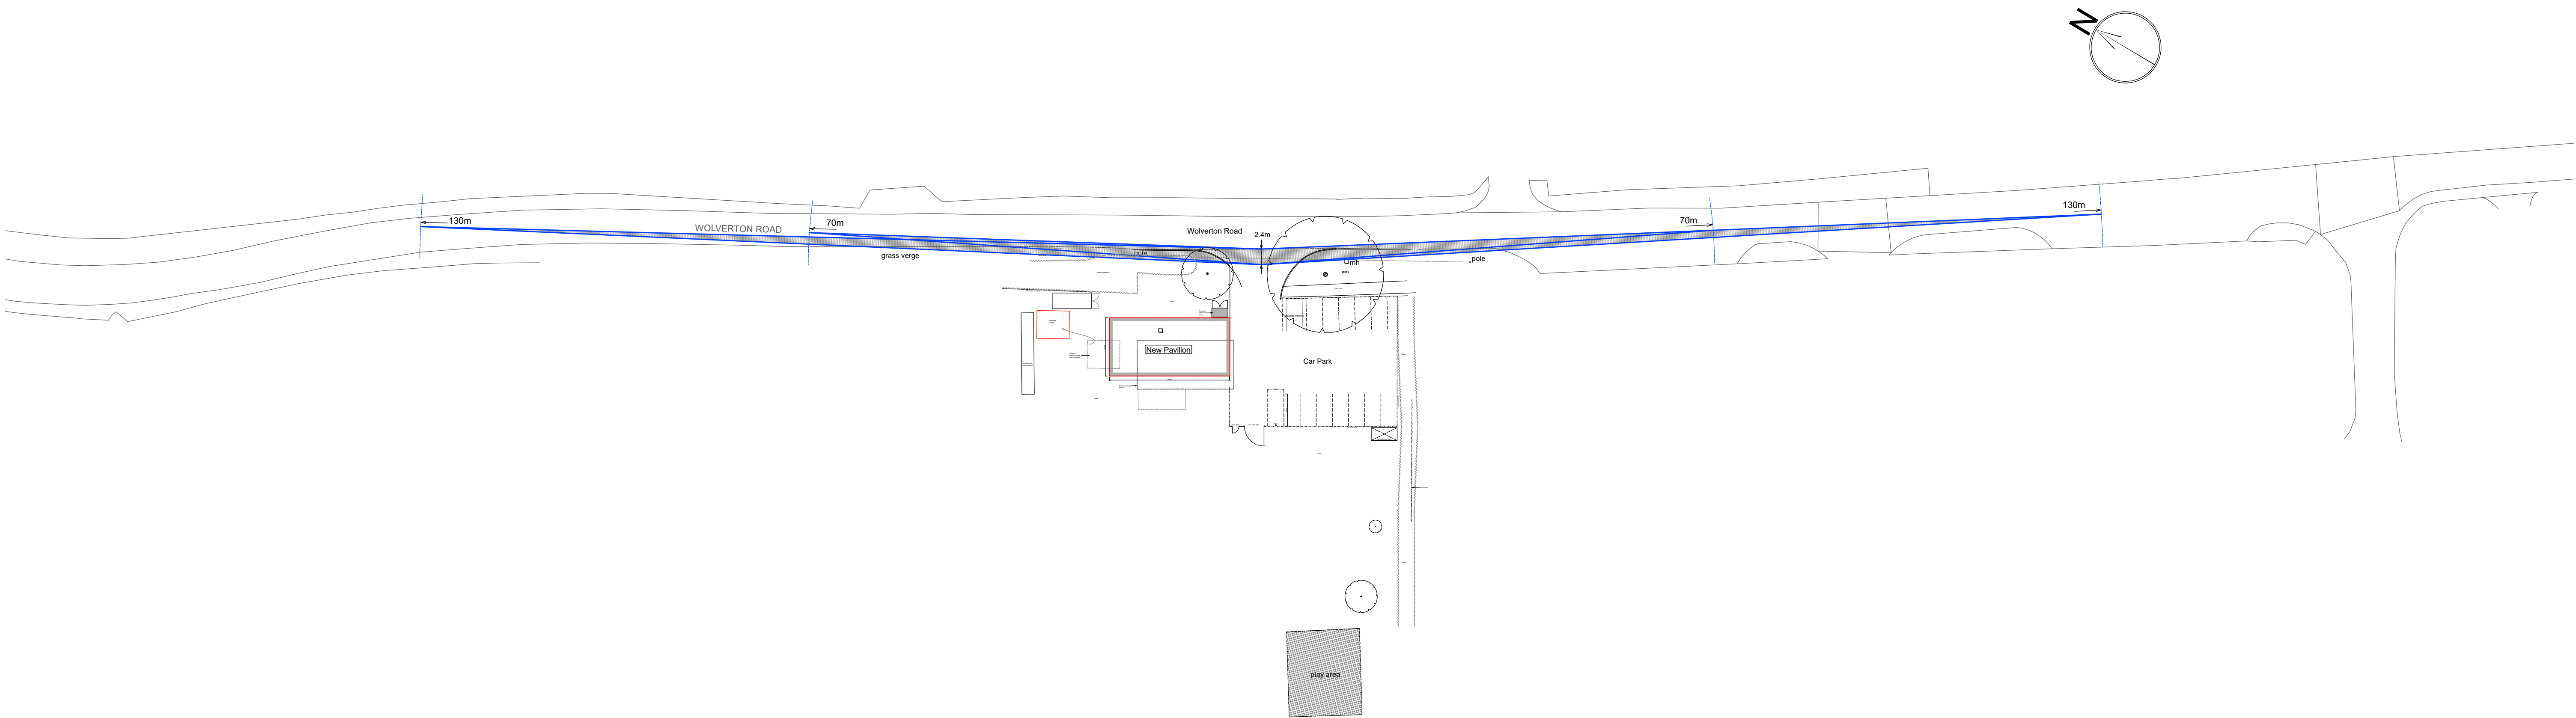

-	-	-
Rev	Notes	Date

BROWN MATTHEWS
ARCHITECTS

Chartered Architects · Historic Building Consultants

Oak Tree Design Studio, Wolverton Road, Snitterfield
Stafford-upon-Avon, Warwickshire CV37 9JH

Tel: 01789 730346

Snitterfield Playing Fields
Wolverton Road
Warwickshire

Proposed Replacement
Sports Pavilion
Proposed Site Plan
showing Vision Splays

Scale: 1:500 @A1

Date: November 2023 Drawn: SN

Drawing number: 2001/FS/010 Revision: A