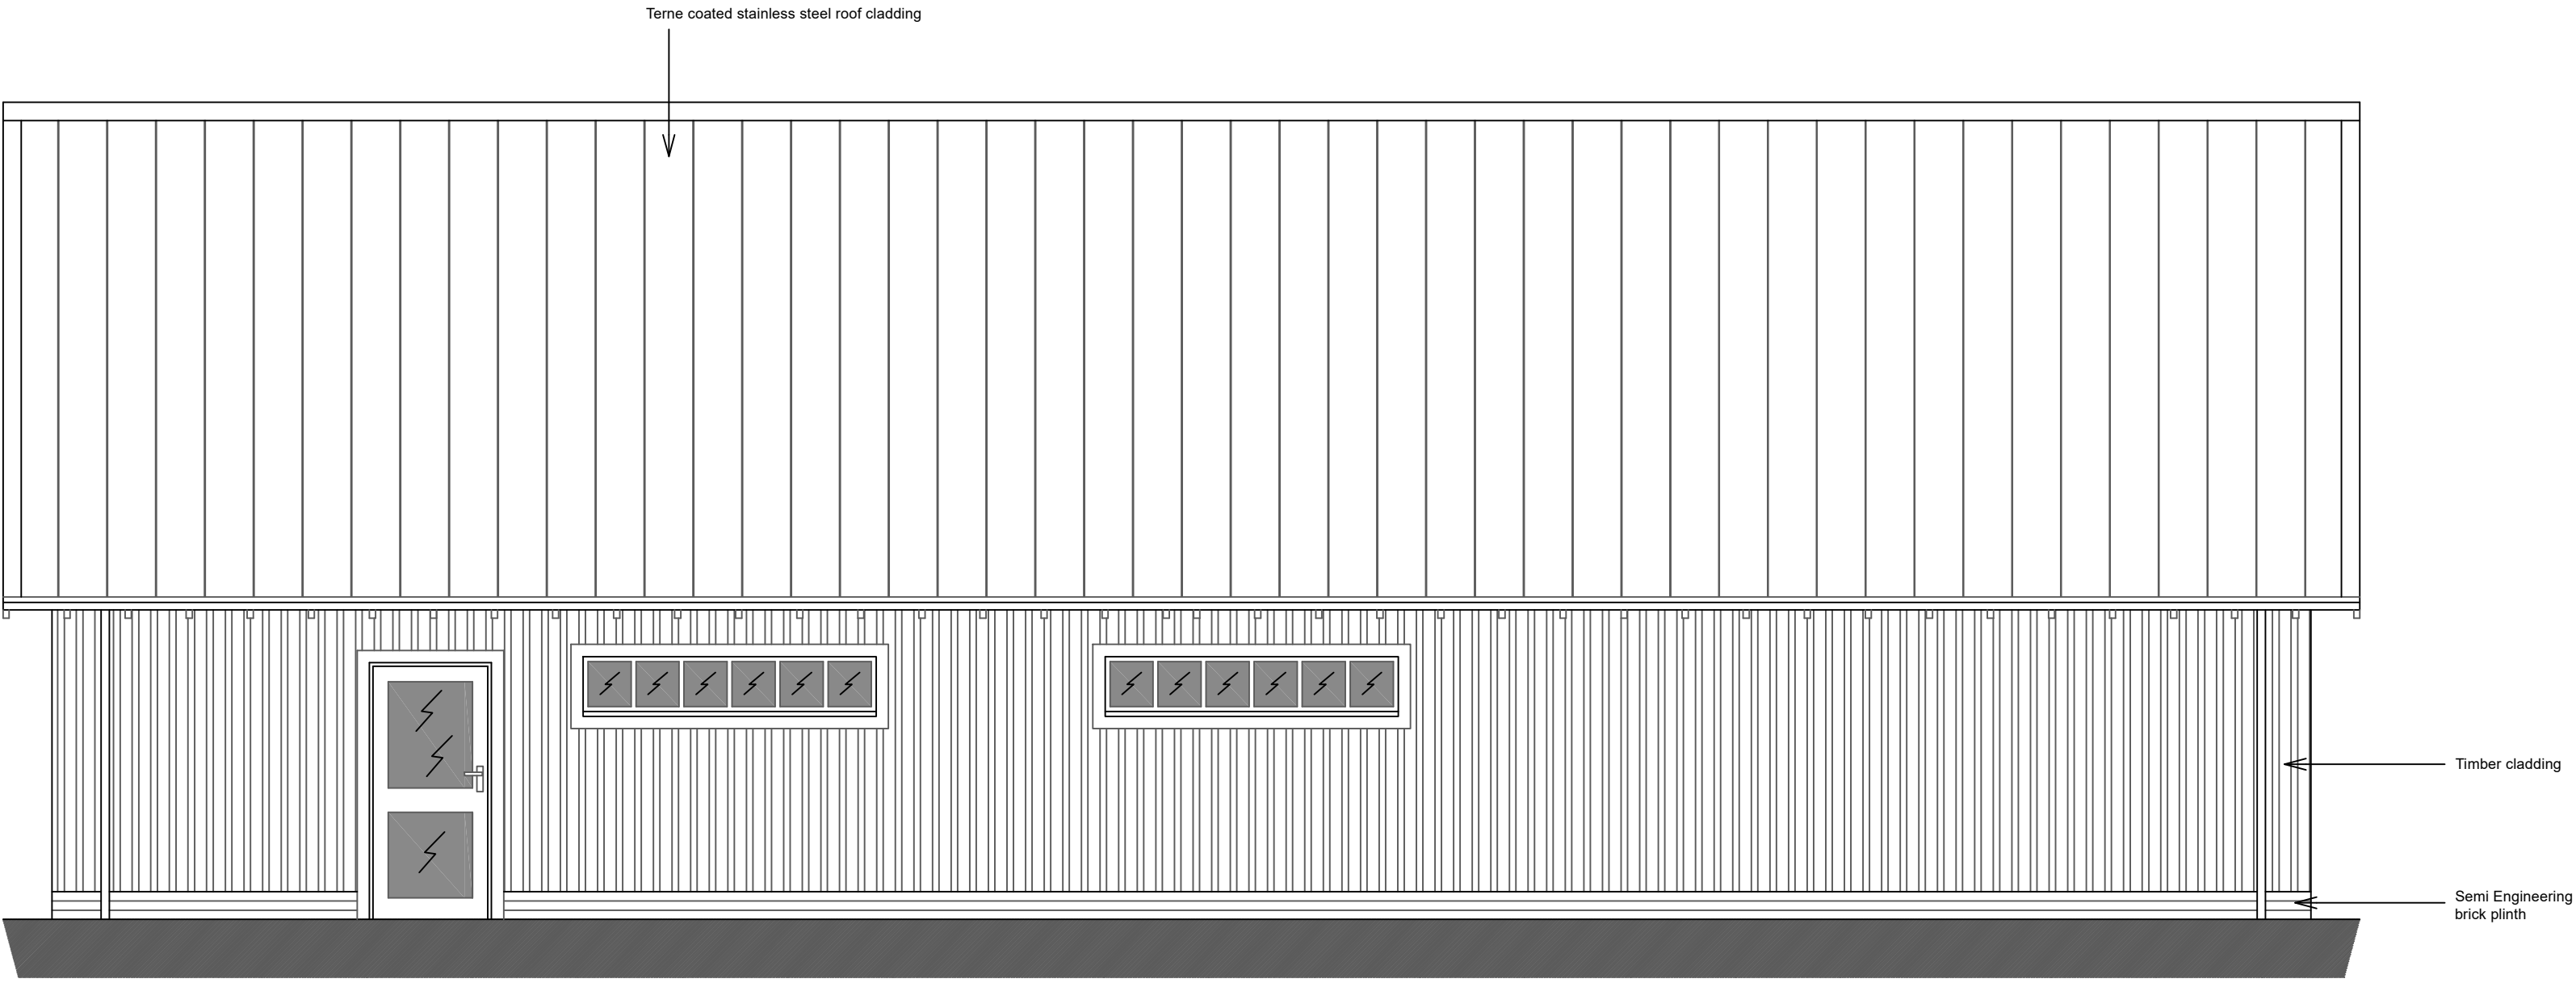


Rev	Notes	Date

BROWN MATTHEWS
ARCHITECTS
Chartered Architects - Historic Building Consultants
Oak Tree Design Studio, Wolverton Road, Snitterfield
Stafford-upon-Avon, Warwickshire CV35 9JH Tel: 01899 730346

Snitterfield Playing Fields
Wolverton Road
Warwickshire

Proposed Nursery & Cricket
Pavillion

Proposed East Elevation

Scale: 1:50 @A2

Date: August 2021 Drawn: SN

Drawing number: 2001/FS/006 Revision: -