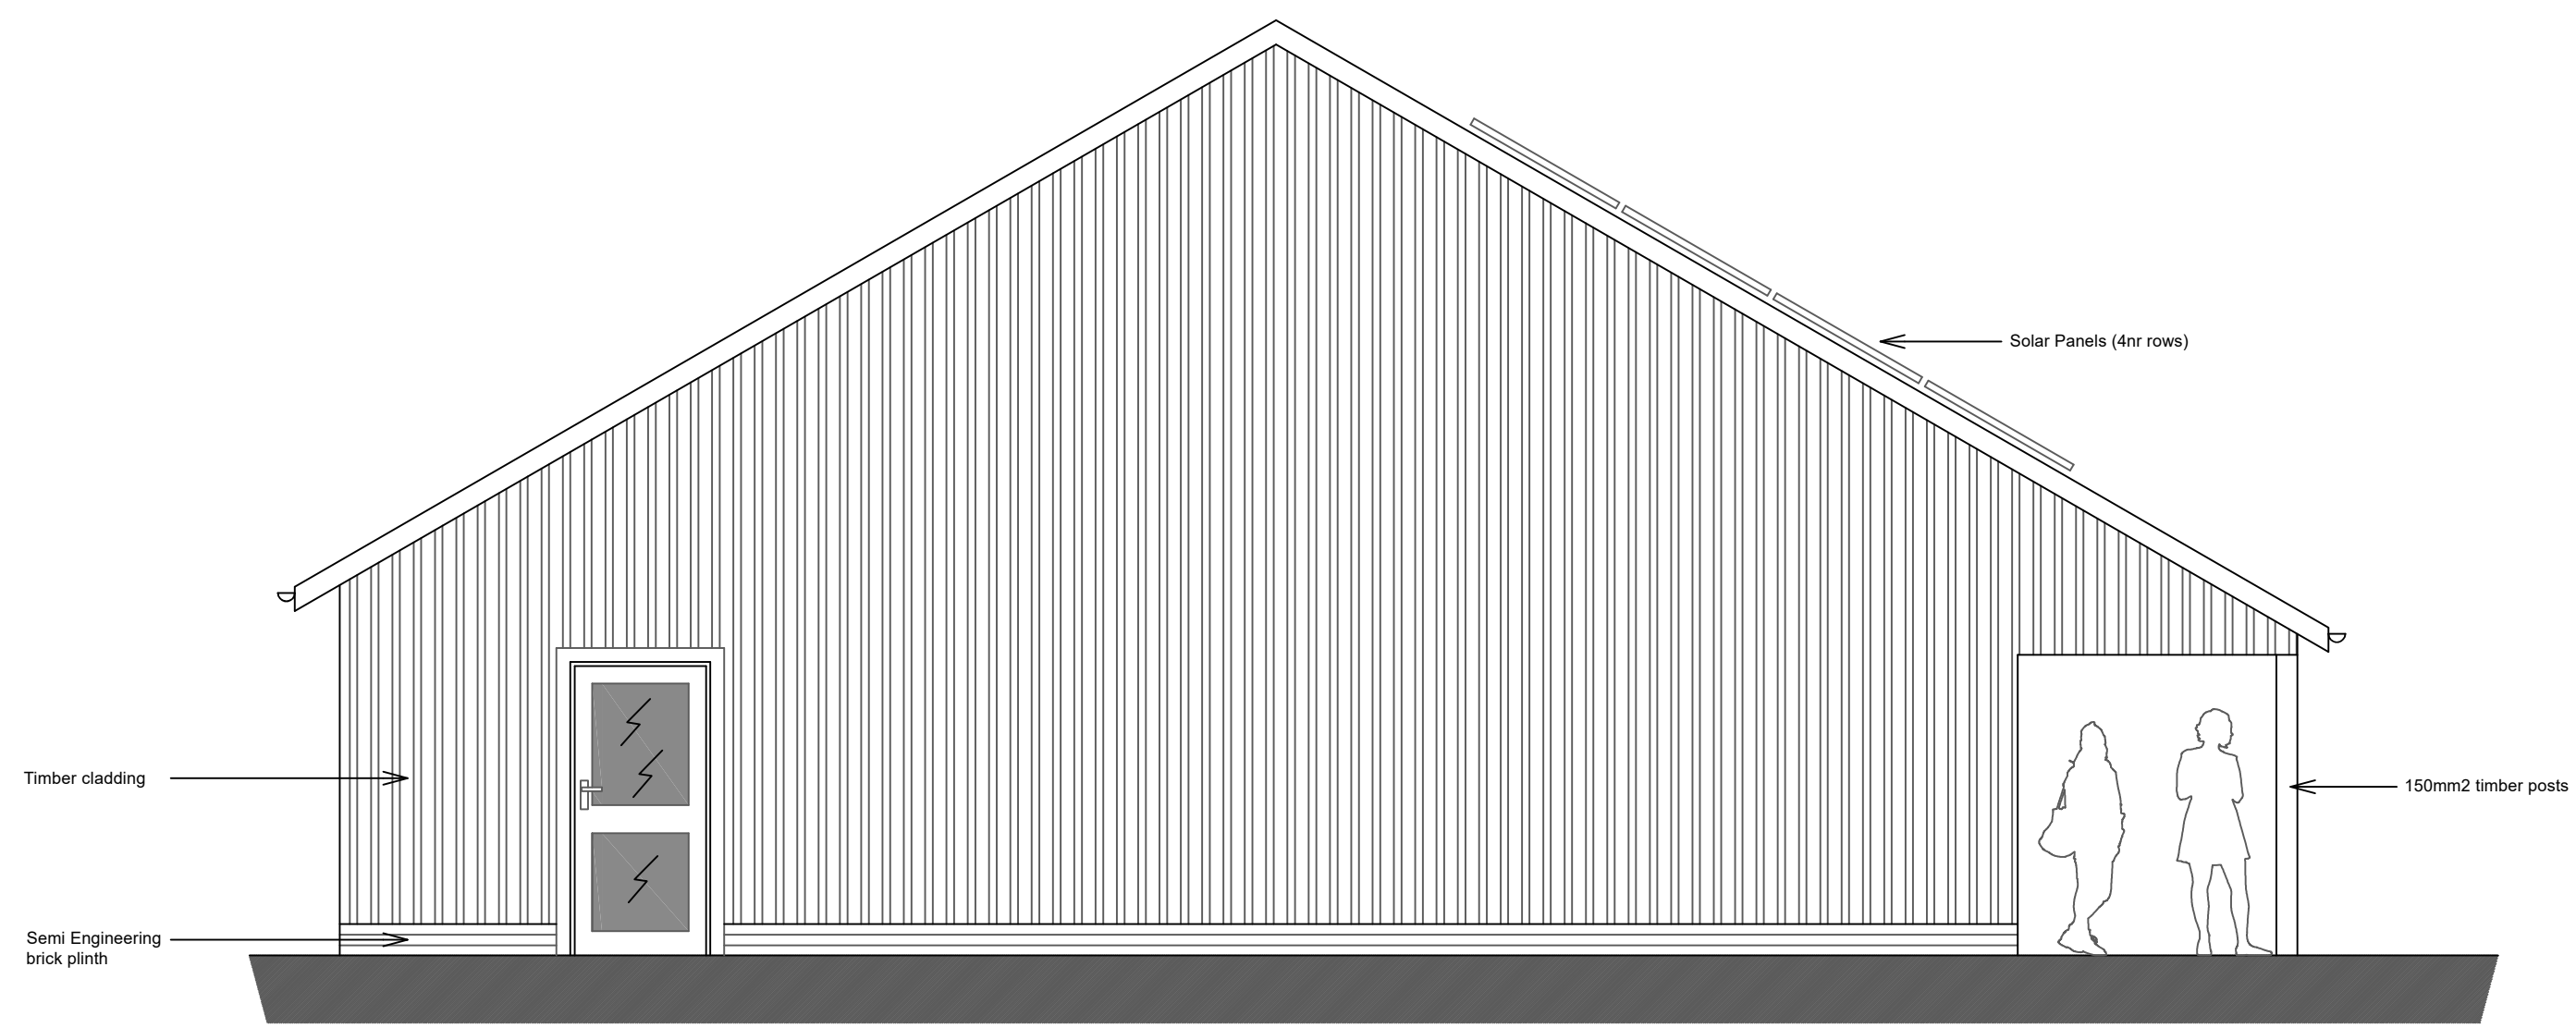


Rev	Notes	Date
-	-	-

BROWN MATTHEWS
ARCHITECTS
Chartered Architects Historic Building Consultants
Oak Tree Design Studio, Wolverton Road, Snitterfield
Stafford-upon-Avon, Warwickshire CV37 9BH Tel: 01799 730346

Snitterfield Playing Fields
Wolverton Road
Warwickshire

Proposed Nursery & Cricket
Pavillion

Proposed North Elevation

Scale: 1:50 @ A2

Date: August 2021 Drawn: SN

Drawing number: 2001/FS/004 Revision: -