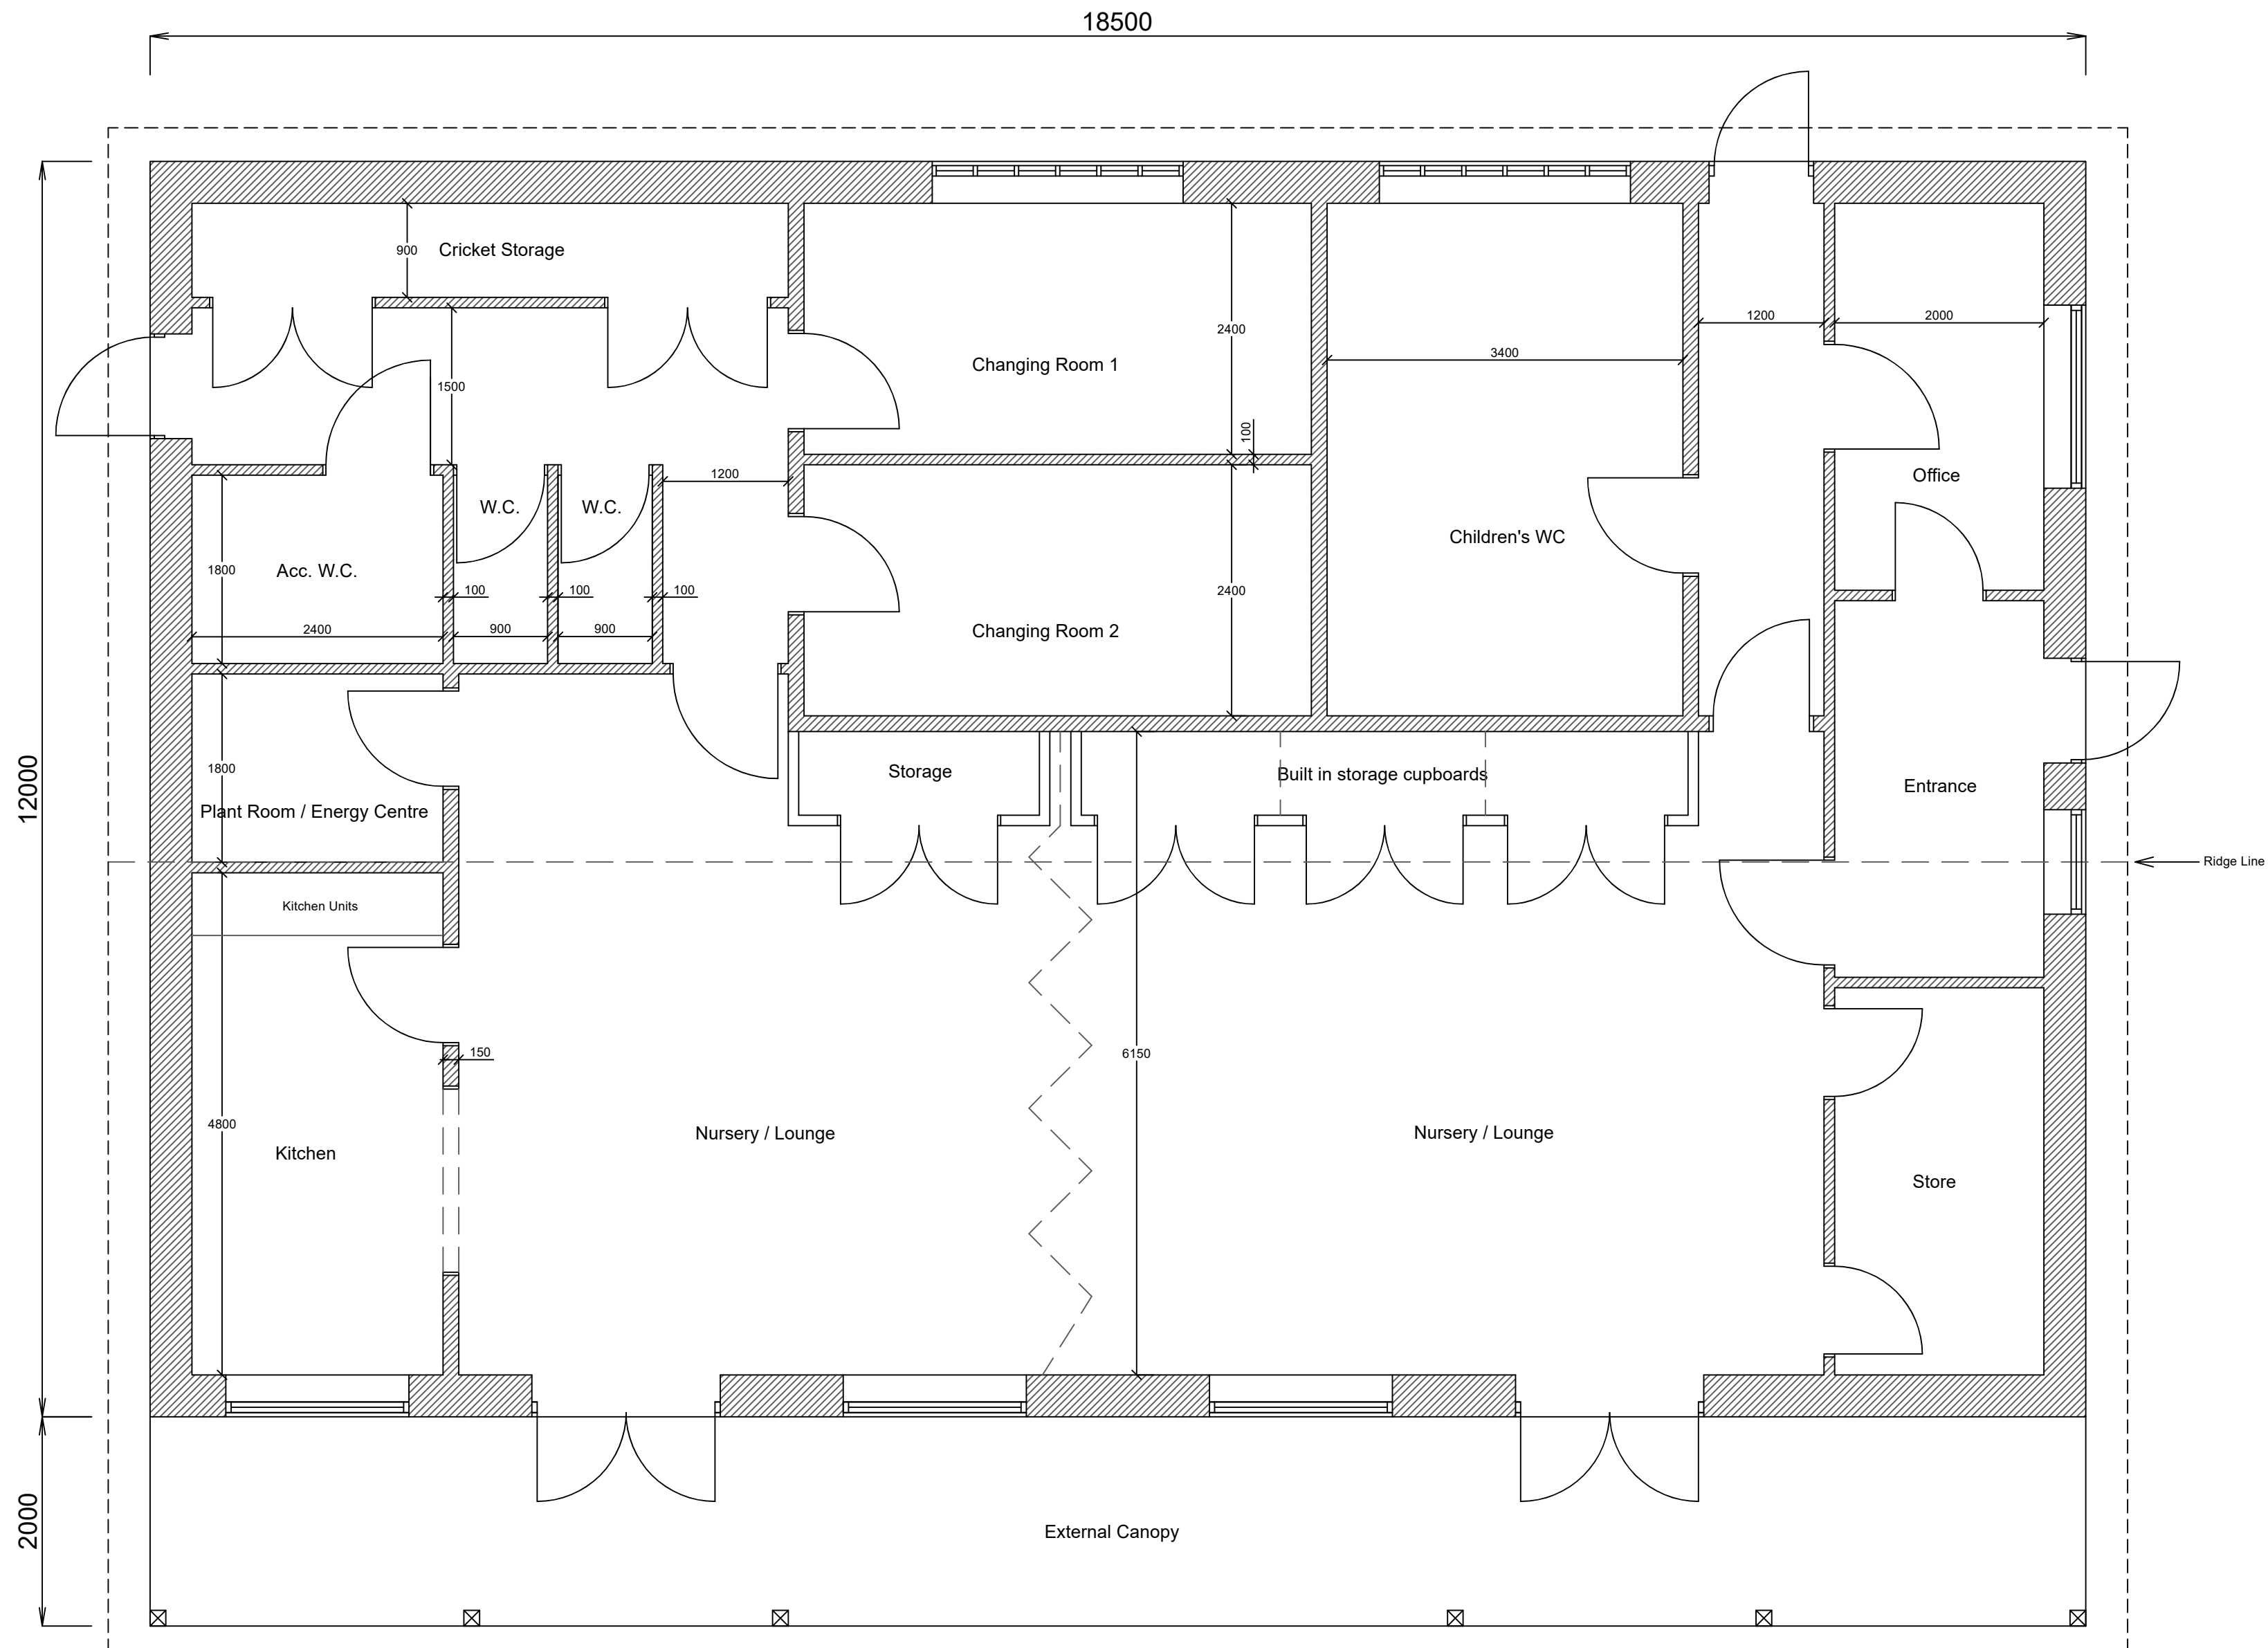


Rev	Notes	Date

BROWN MATTHEWS
ARCHITECTS
Chartered Architects - Historic Building Consultants
Oak Tree Design Studio, Wolverton Road, Snitterfield
Stafford upon Avon, Warwickshire CV37 9RH
Tel: 01789 730346

Snitterfield Playing Fields
Wolverton Road
Warwickshire

Proposed Nursery & Cricket
Pavillion

Proposed Ground Floor Plan

Scale: 1:50 @A2

Date: August 2021 Drawn: SN

Drawing number: 2001/FS/001 Revision: -