


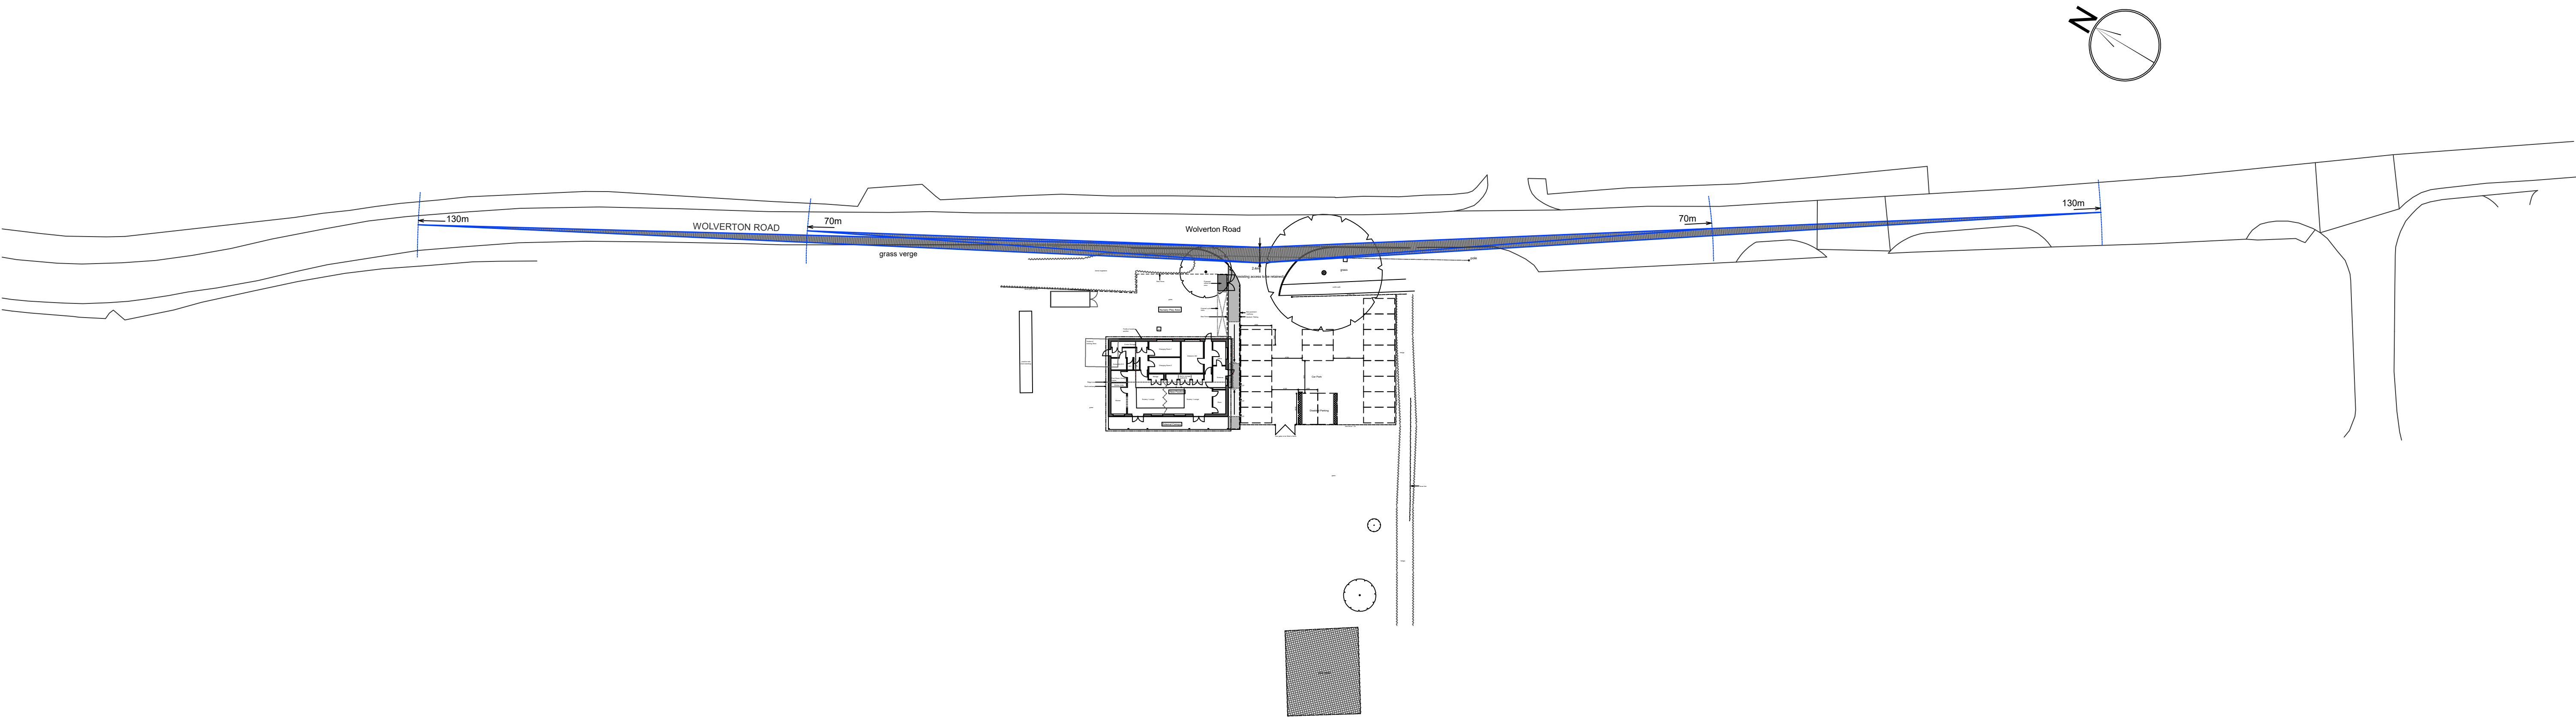

-	-	-
Rev	Notes	Date

BROWN MATTHEWS
ARCHITECTS

Chartered Architects · Historic Building Consultants

Oak Tree Design Studio, Wolverton Road, Snitterfield
Stafford-upon-Avon, Warwickshire CV37 8JH

Tel: 01789 730344

Snitterfield Playing Fields
Wolverton Road
Warwickshire

Proposed Nursery &
Cricket Pavillion

Proposed Site Plan
showing Vision Splays

Scale: 1:500 @A1	
Date: March 2022	Drawn: SN
Drawing number: 2001/FS/010	Revision: -