




Rear Elevation

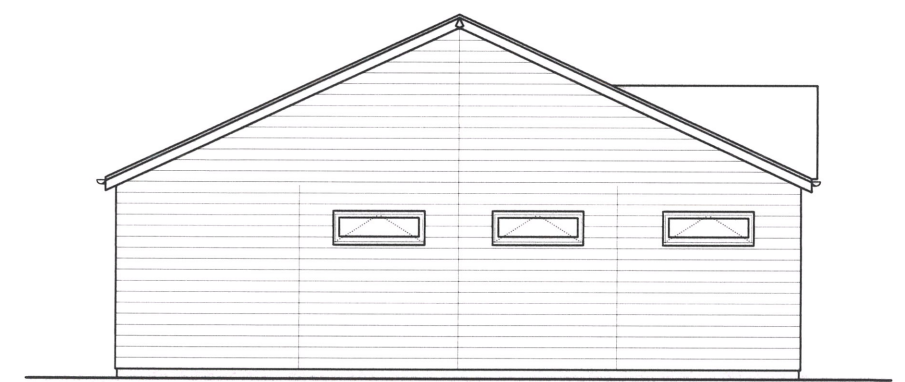


Left Elevation

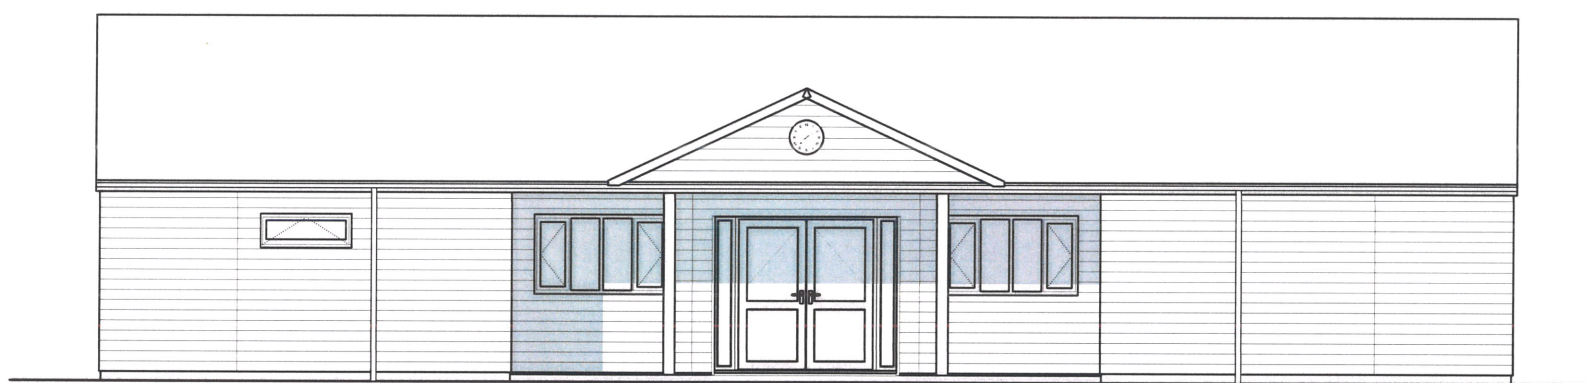


Front Elevation

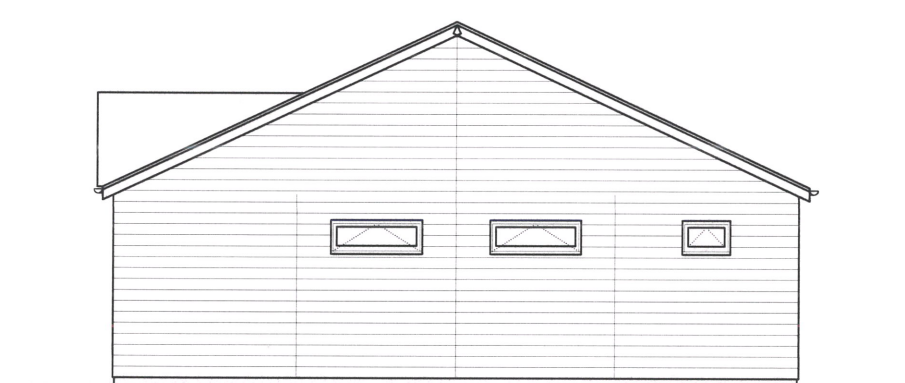

Right Elevation

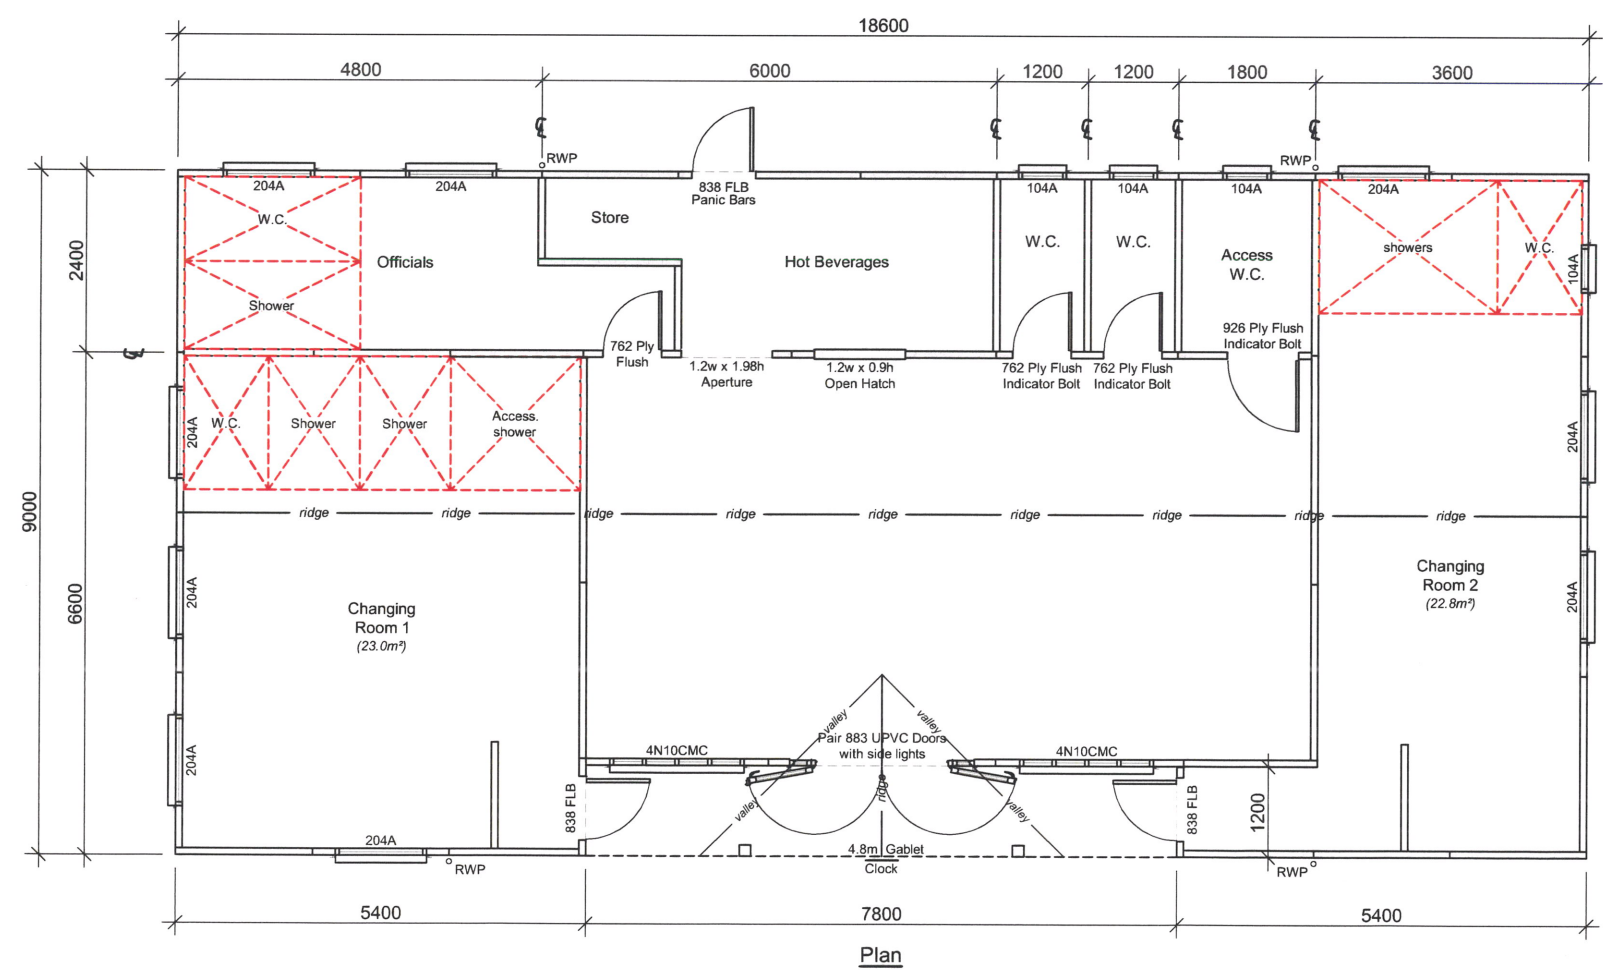

Indicates proprietary cubicle system

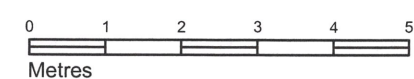

PASSMORES
EST. 1909

High Street, Strood, Rochester, Kent. ME2 4DR
Tel: 01634 290033 info@passmores.co.uk
Fax: 01634 290084 www.passmores.co.uk

Customer
Snitterfield Pavilion.
Wolverton Road, Snitterfield,
Stratford-Upon-Avon,
Warwickshire. CV37 0HB

Description
18.6m x 9.0m
Club Range Building with 1.2m
x 7.8m recessed verandah
Sheet 2

Rev	Description	Date

Date 26.09.2023	Scale 1:100 @ A3	Drawn J.M.D	Checked
--------------------	---------------------	----------------	-------------

Drawing No
53-75362-SHEET2

© This drawing is copyright protected.
Solely for Passmore building use.

Ref: 863-2
15-05-17