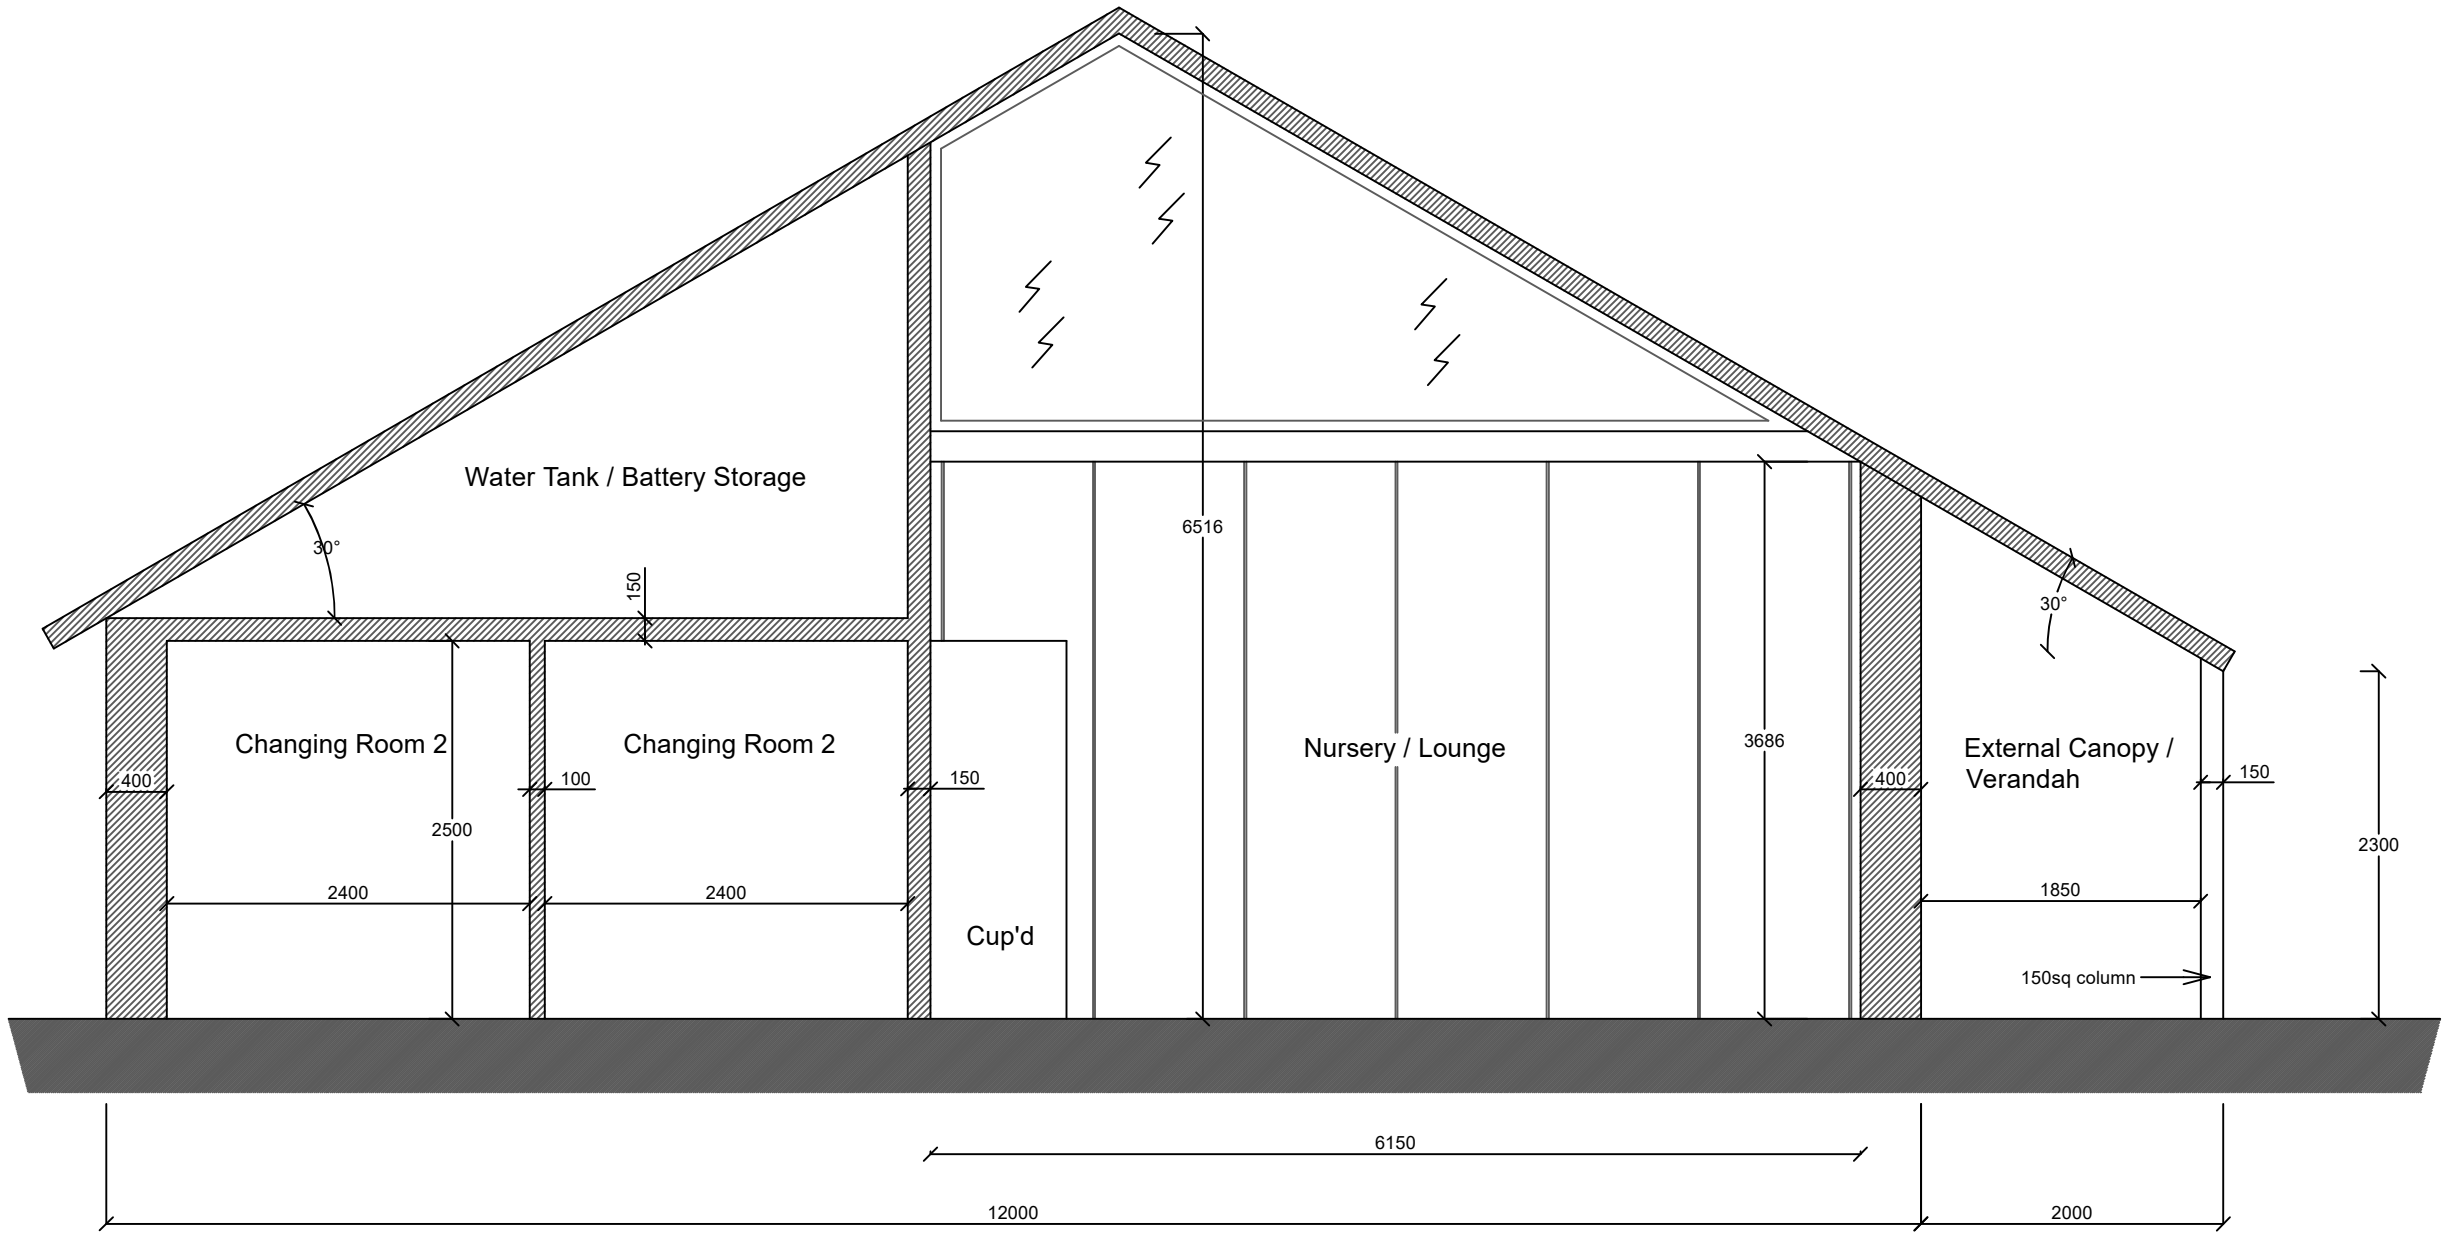


Rev	Notes	Date

BROWN MATTHEWS
ARCHITECTS
Chartered Architects - Historic Building Consultants
Oak Tree Design Studio, Wolverton Road, Snitterfield
Stratford-upon-Avon, Warwickshire CV37 9AB Tel: 01799 730346

Snitterfield Playing Fields
Wolverton Road
Warwickshire

Proposed Nursery & Cricket
Pavillion

Proposed Cross Section

Scale: 1:50 @A2

Date: August 2021 Drawn: SN

Drawing number: 2001/FS/002 Revision: -