


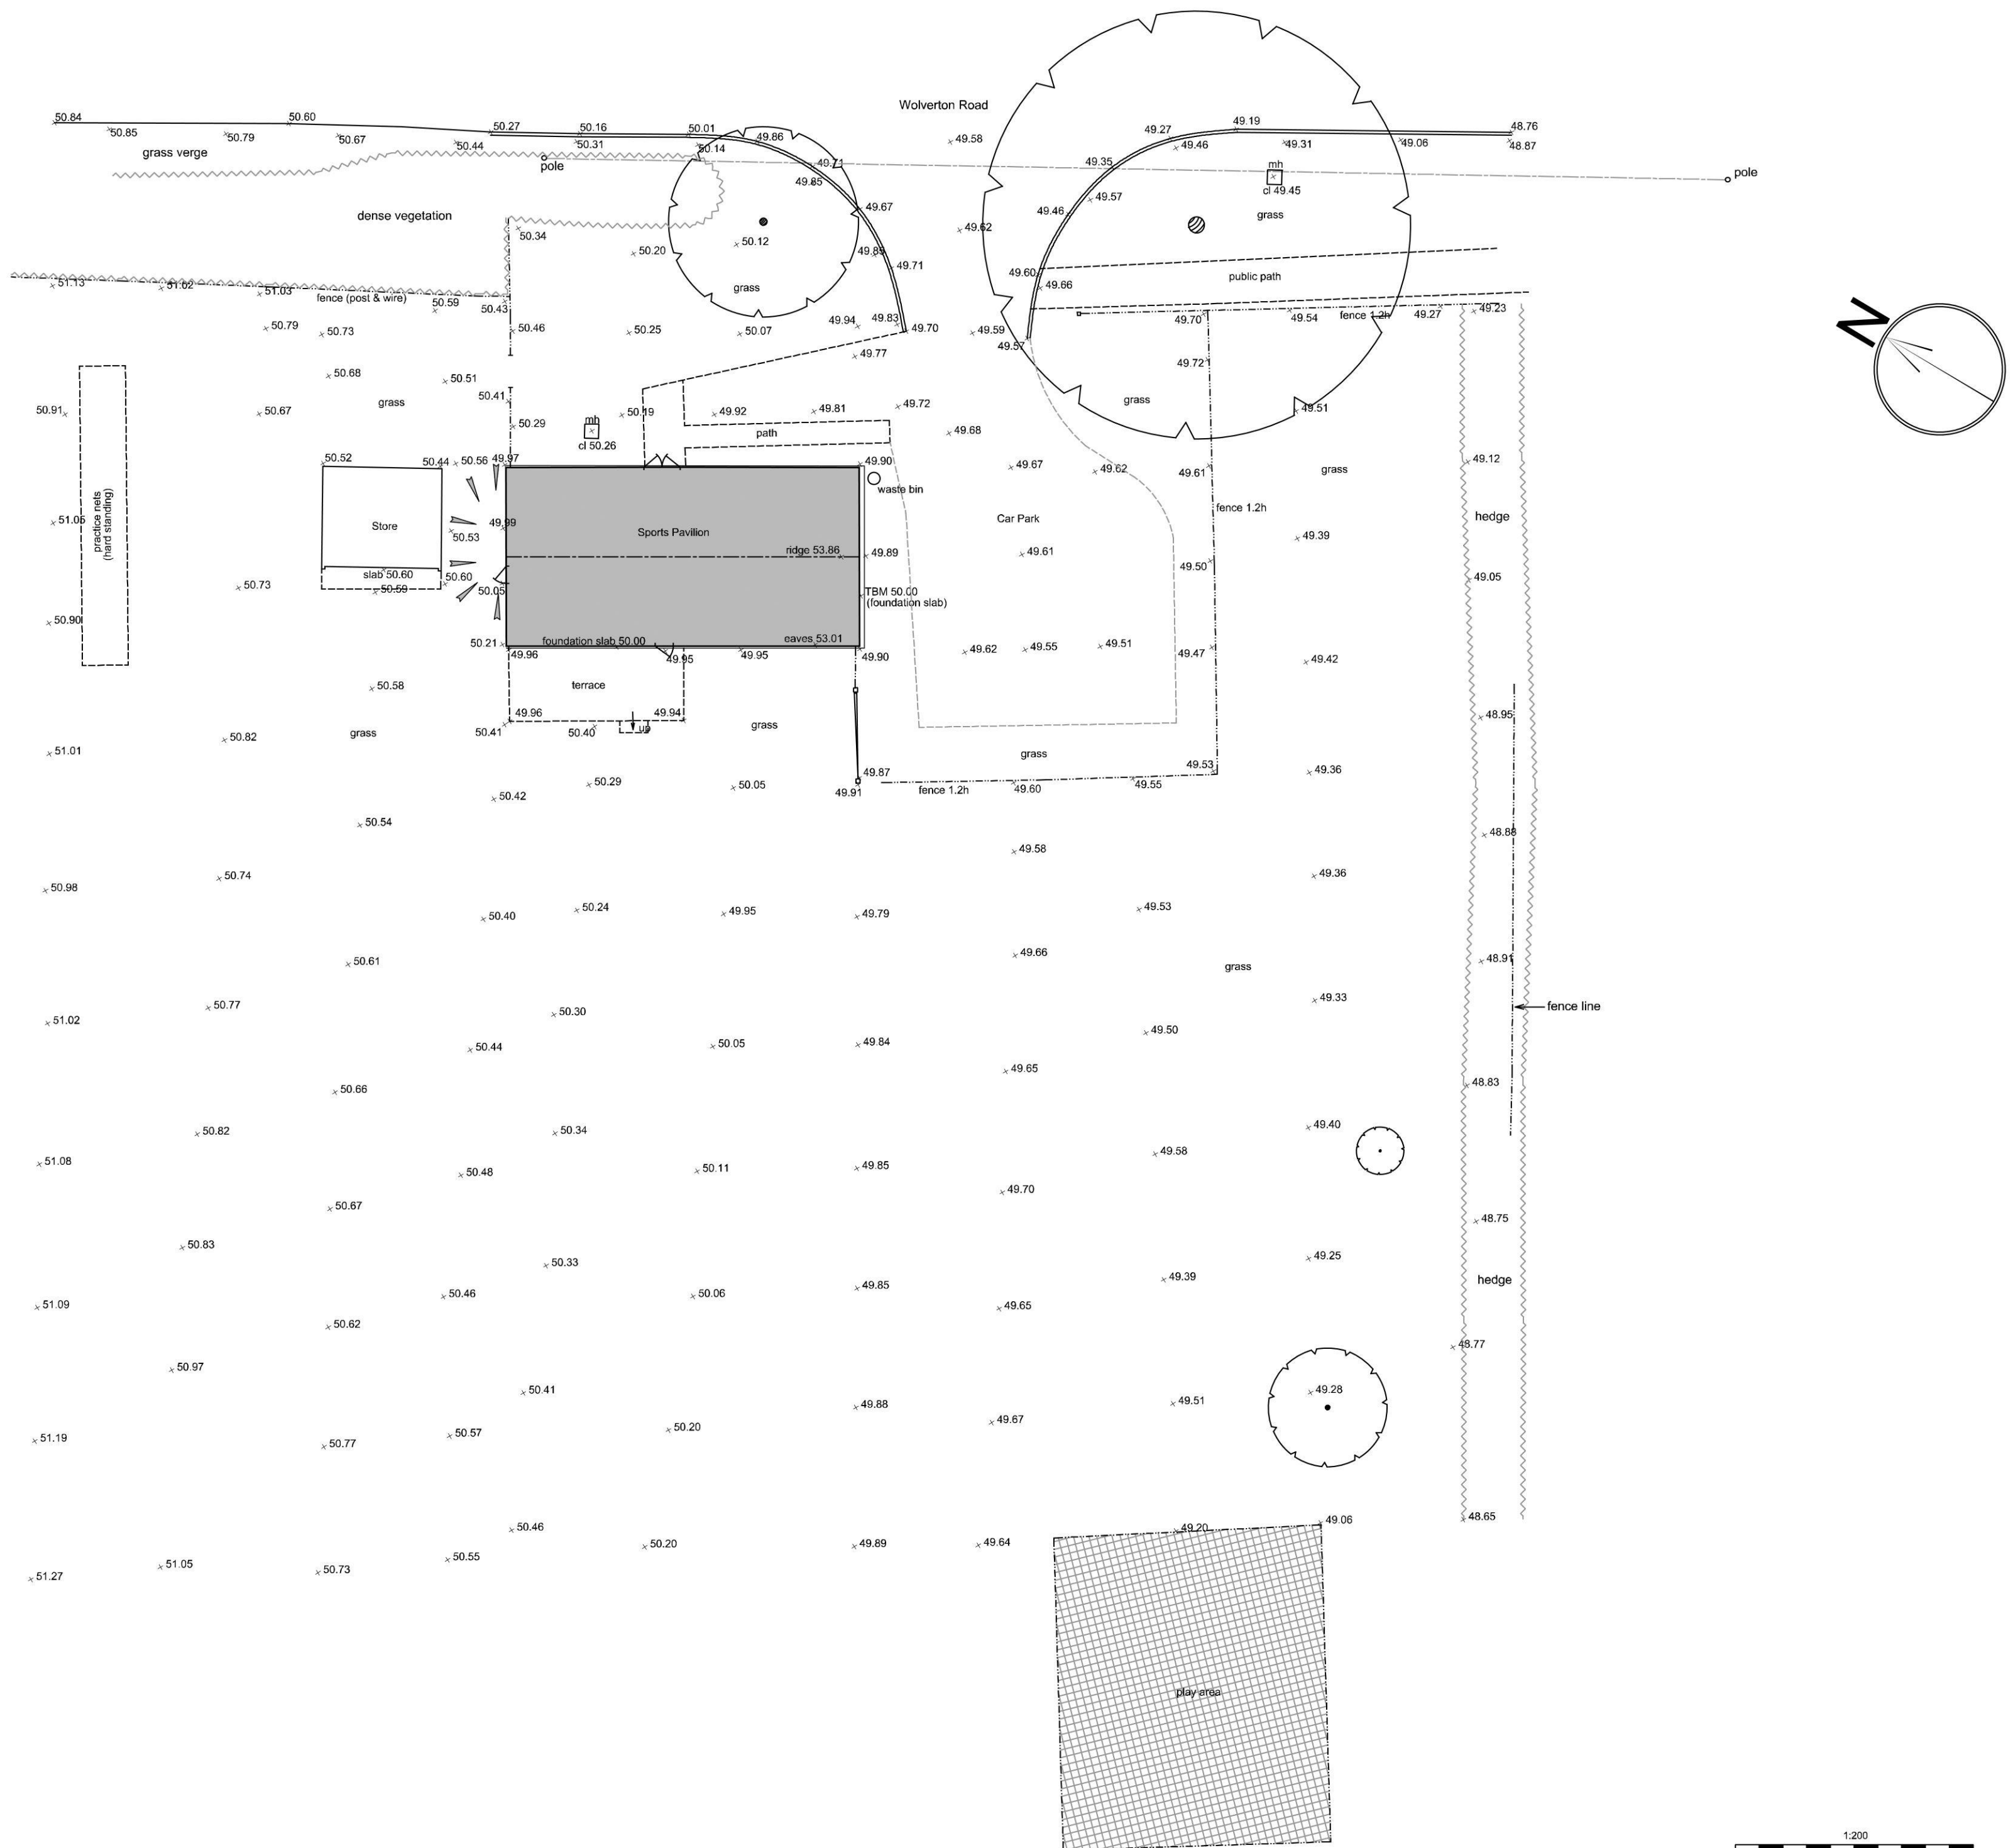

notes:

ALL LEVELS ARE IN METRES AND ARE
RELATED TO AN ASSUMED DATUM
RECORDED AT THE PAVILION FOUNDATION
LAB ADJACENT TO THE CAR PARK [50.00m]

THIS DRAWING WAS PRODUCED USING A
LOT SCALE ACCURACY OF 1:200

ey:	
mh	man hole
g	gully
rwp	rainwater pipe
svp	soil vent pipe
fc	floor to cill height
ch	cill to head height
cl	cover level
il	invert level
+10.00	spot height
<u>2.40</u>	ceiling height
u/s2.45	soffit height
	gate
	radiator



Sam North
Unit 19 Apollo Park, Wroxton, Oxfordshire
07776206435

Project:
Hintonfield Playing Fields
Holverton Road
Warwickshire

Title: Topographical Survey		
Drawing No: 482-001		Rev: -
Date: Feb 2021	Scale: 1:200@A1	Drawn: SN