


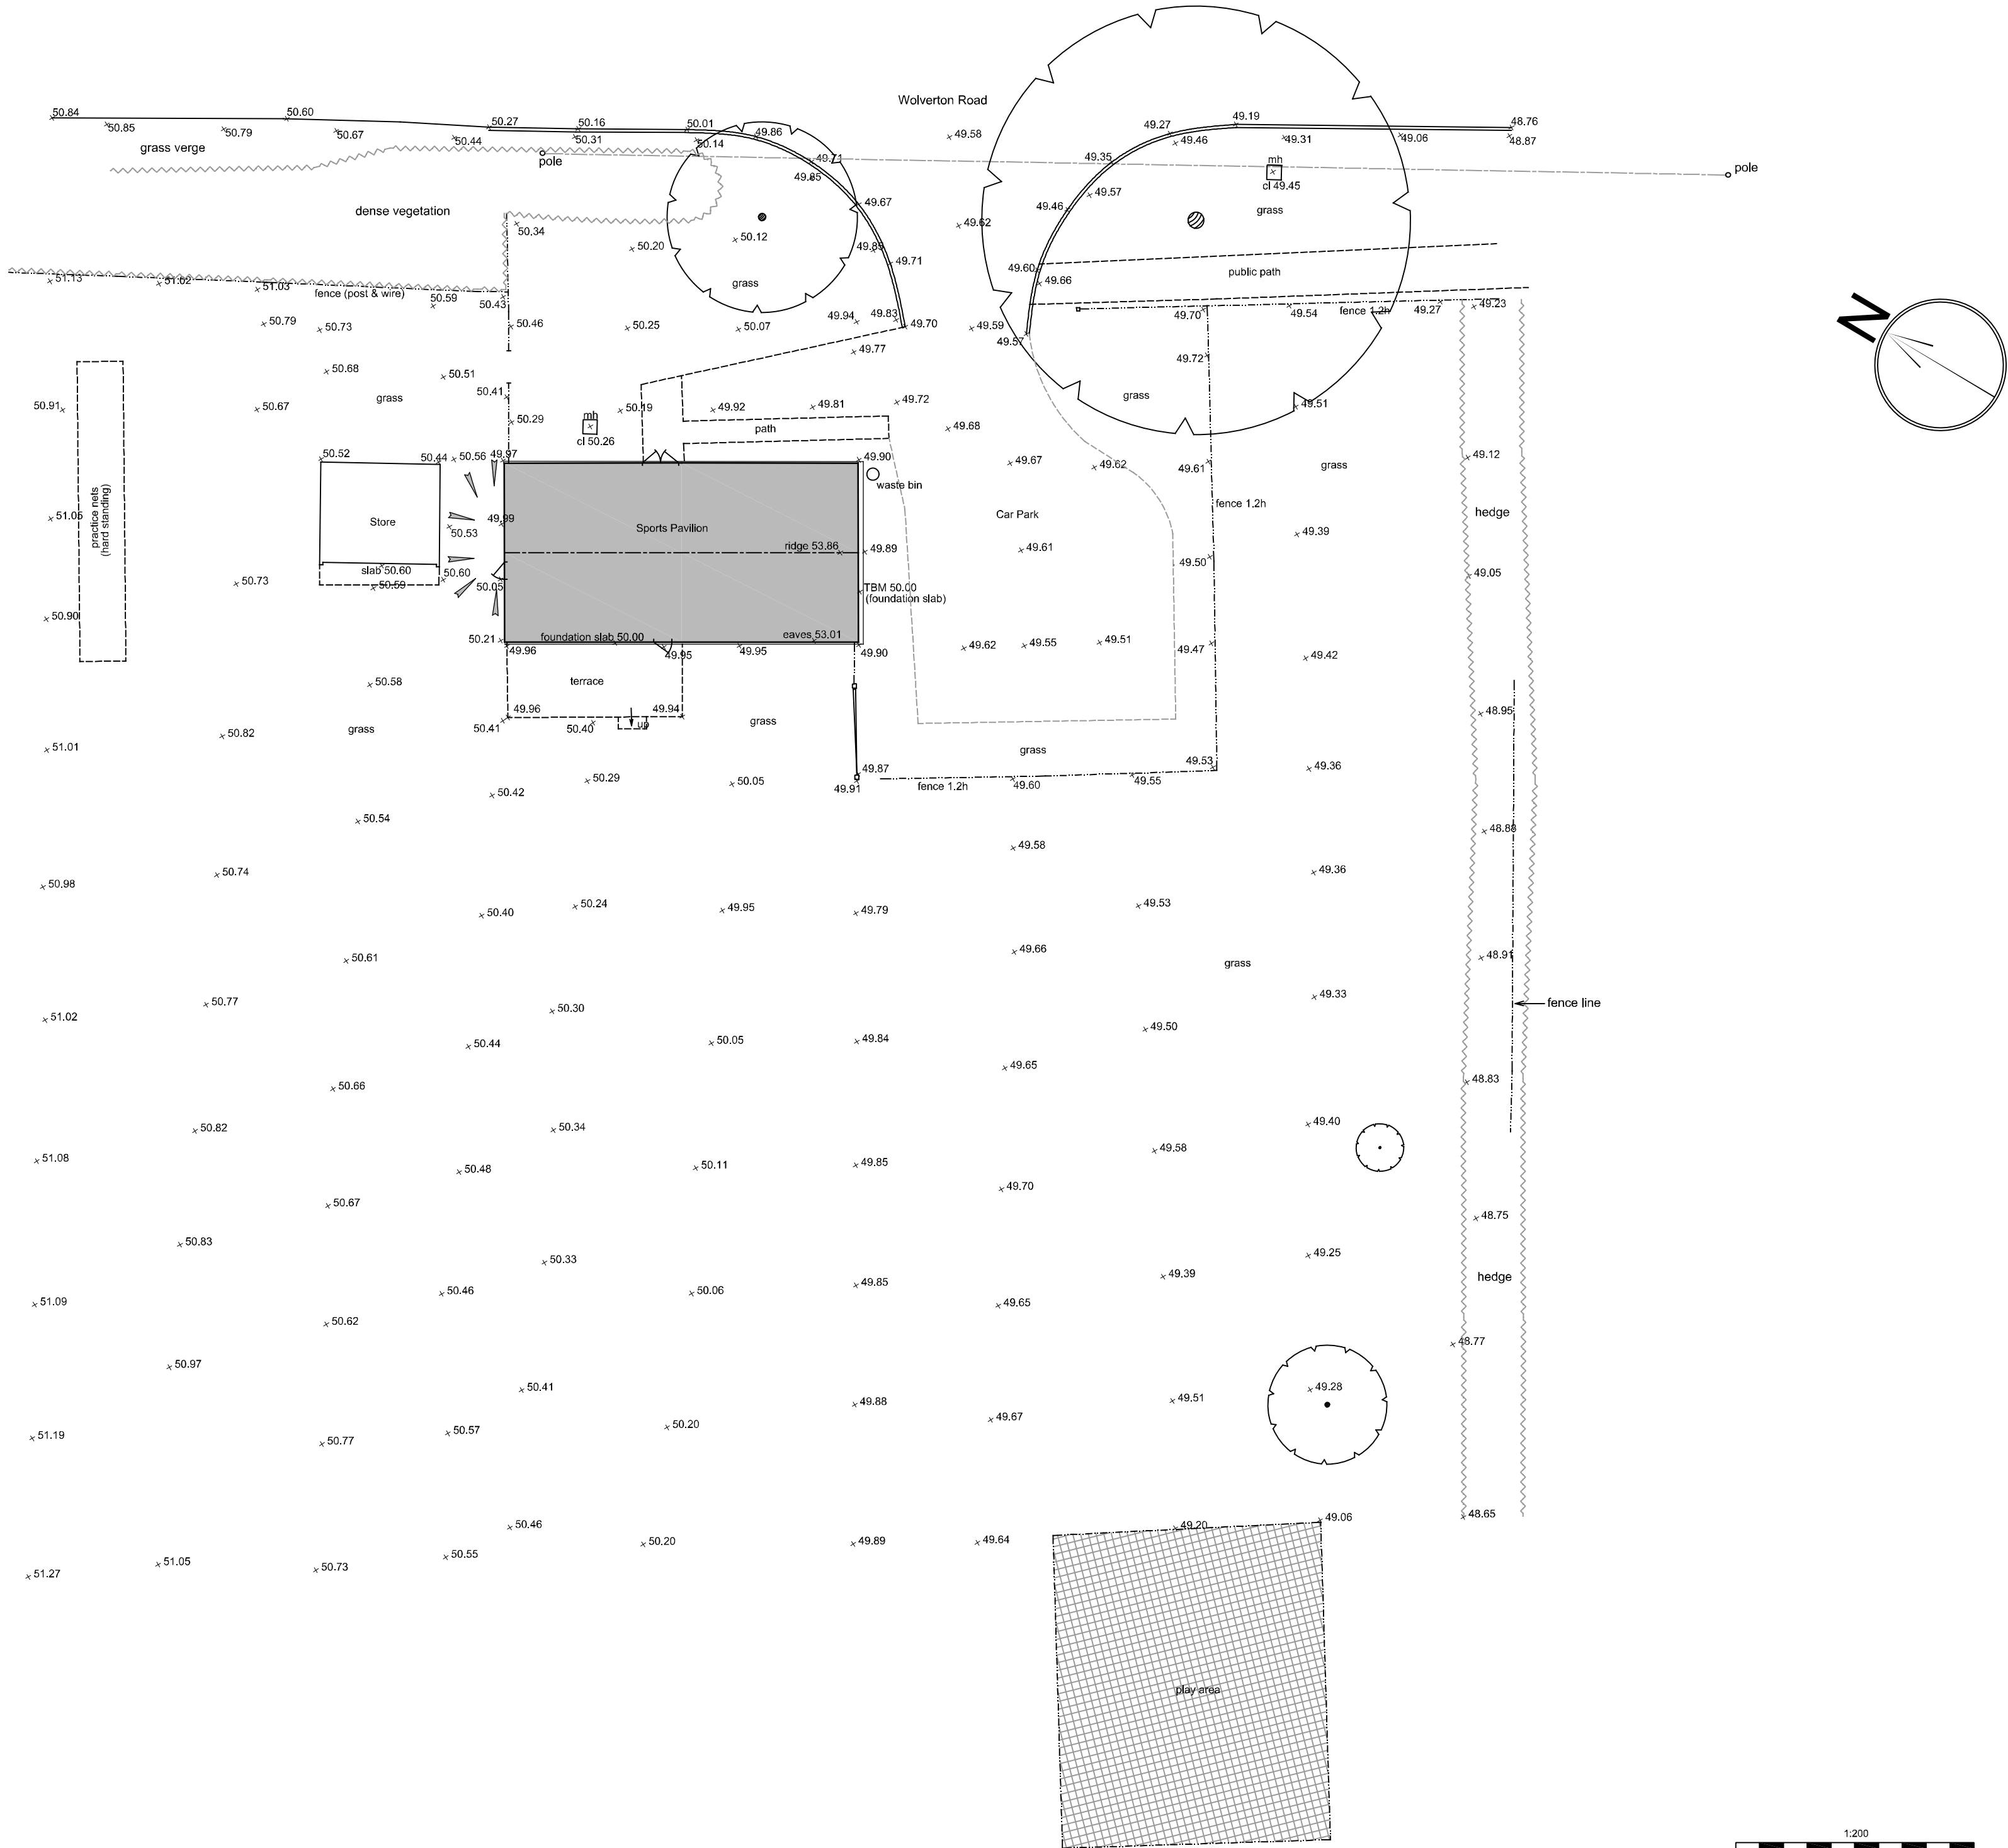

Notes:
ALL LEVELS ARE IN METRES AND ARE RELATED TO AN ASSUMED DATUM RECORDED AT THE PAVILION FOUNDATION SLAB ADJACENT TO THE CAR PARK [50.00m].
THIS DRAWING WAS PRODUCED USING A PLOT SCALE ACCURACY OF 1:200

Key:	man hole
g	gully
nwp	rainwater pipe
syp	soil vent pipe
fc	floor to cill height
ch	cill to head height
cl	cover level
il	invert level
+10.00	spot height
2.40	ceiling height
u/s2.45	soffit height
gate	gate
radiator	radiator



Sam North
Unit 19 Apollo Park, Wroxton, Oxfordshire
07778206435

Project:
Snitterfield Playing Fields
Wolverton Road
Warwickshire

Title:
Topographical Survey

Drawing No:
0482-001

Date:
Feb 2021

Rev:
-

Scale:
1:200@A1

Drawn:
SN

